




Фасад 1-5

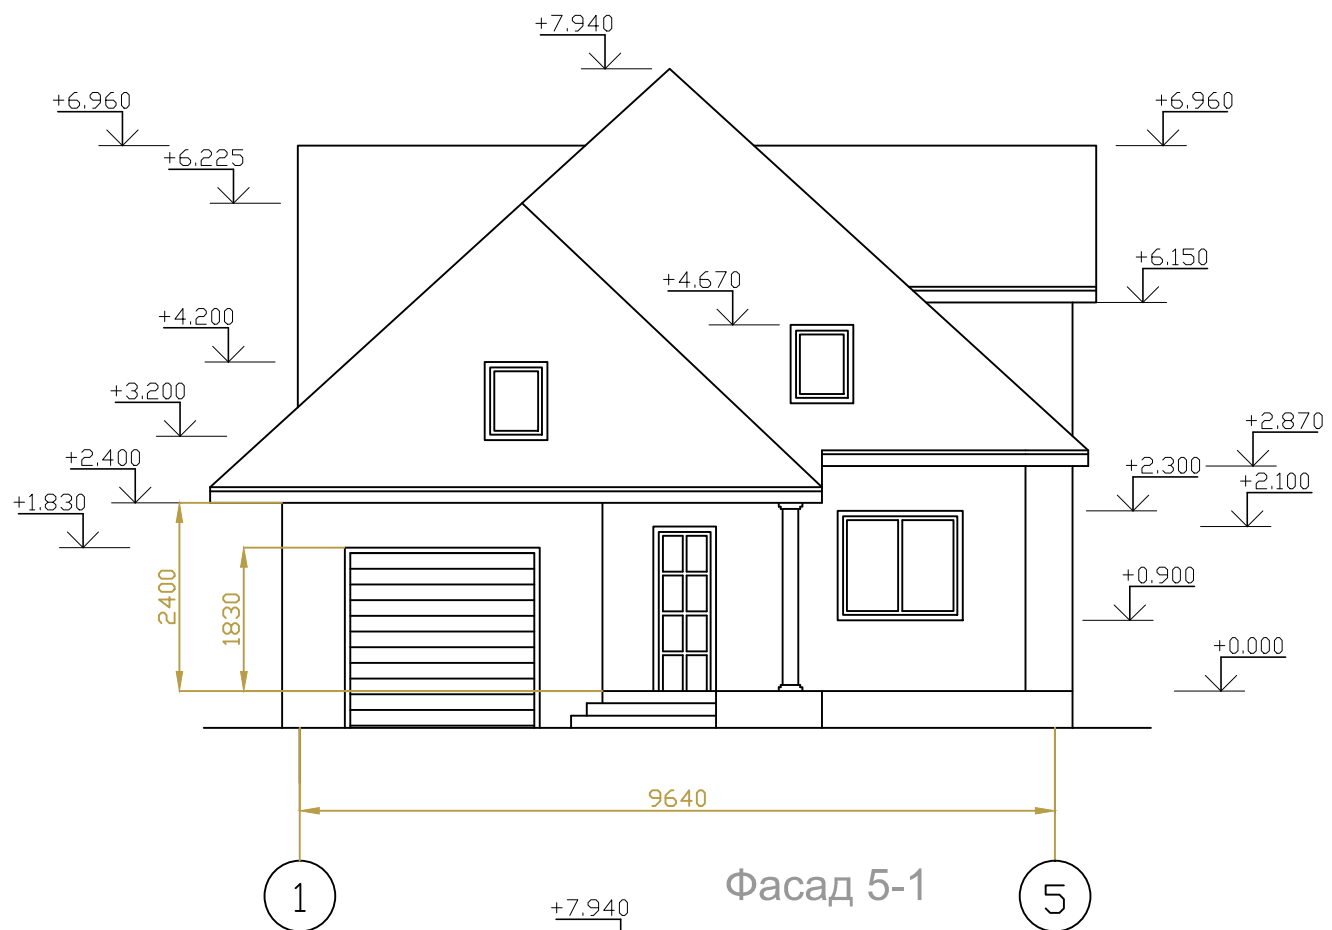

Фасад 5-1

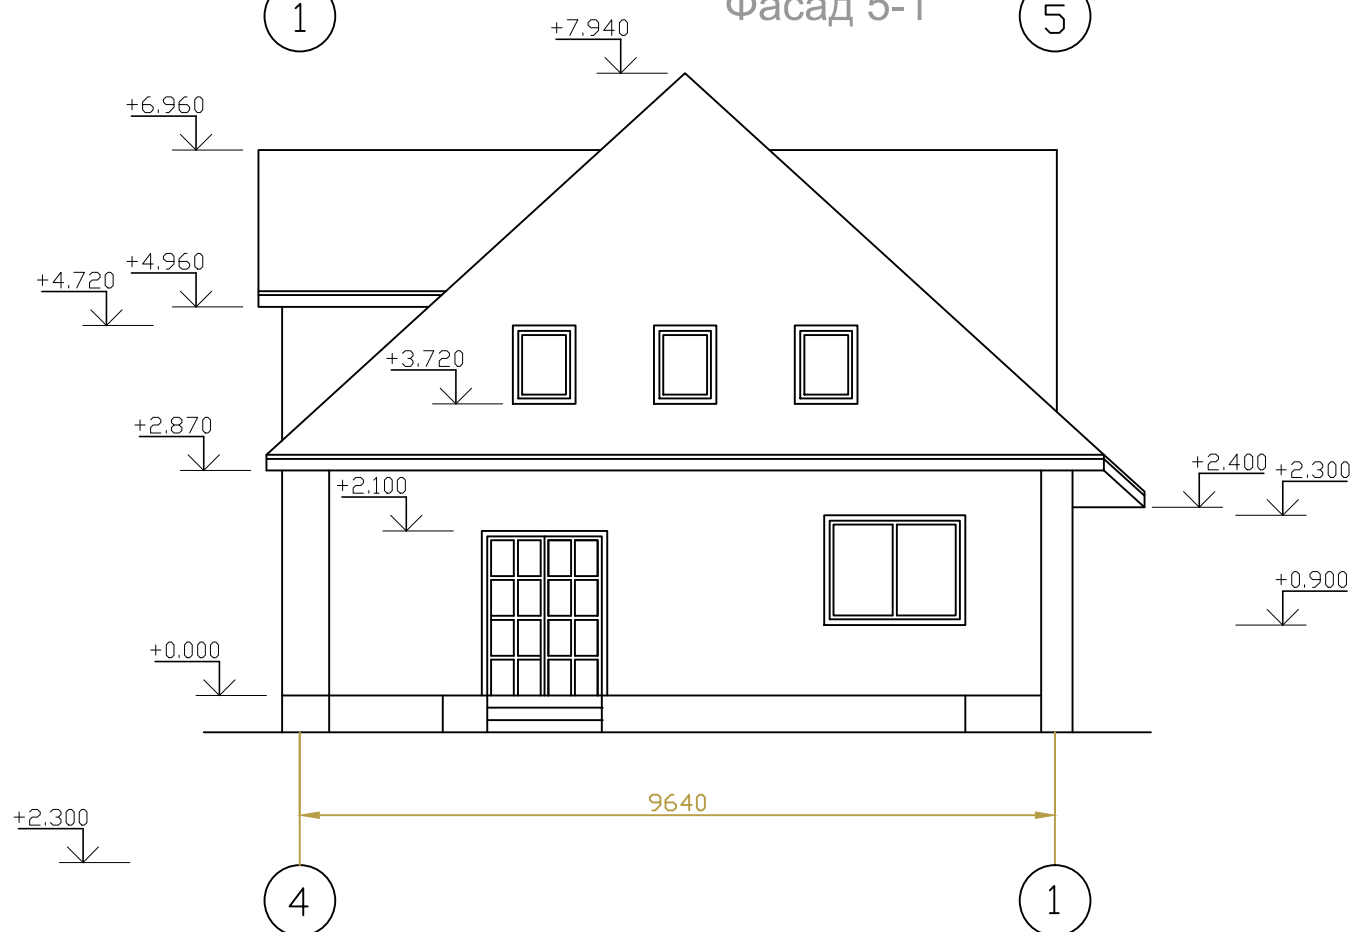

Фасад А-В

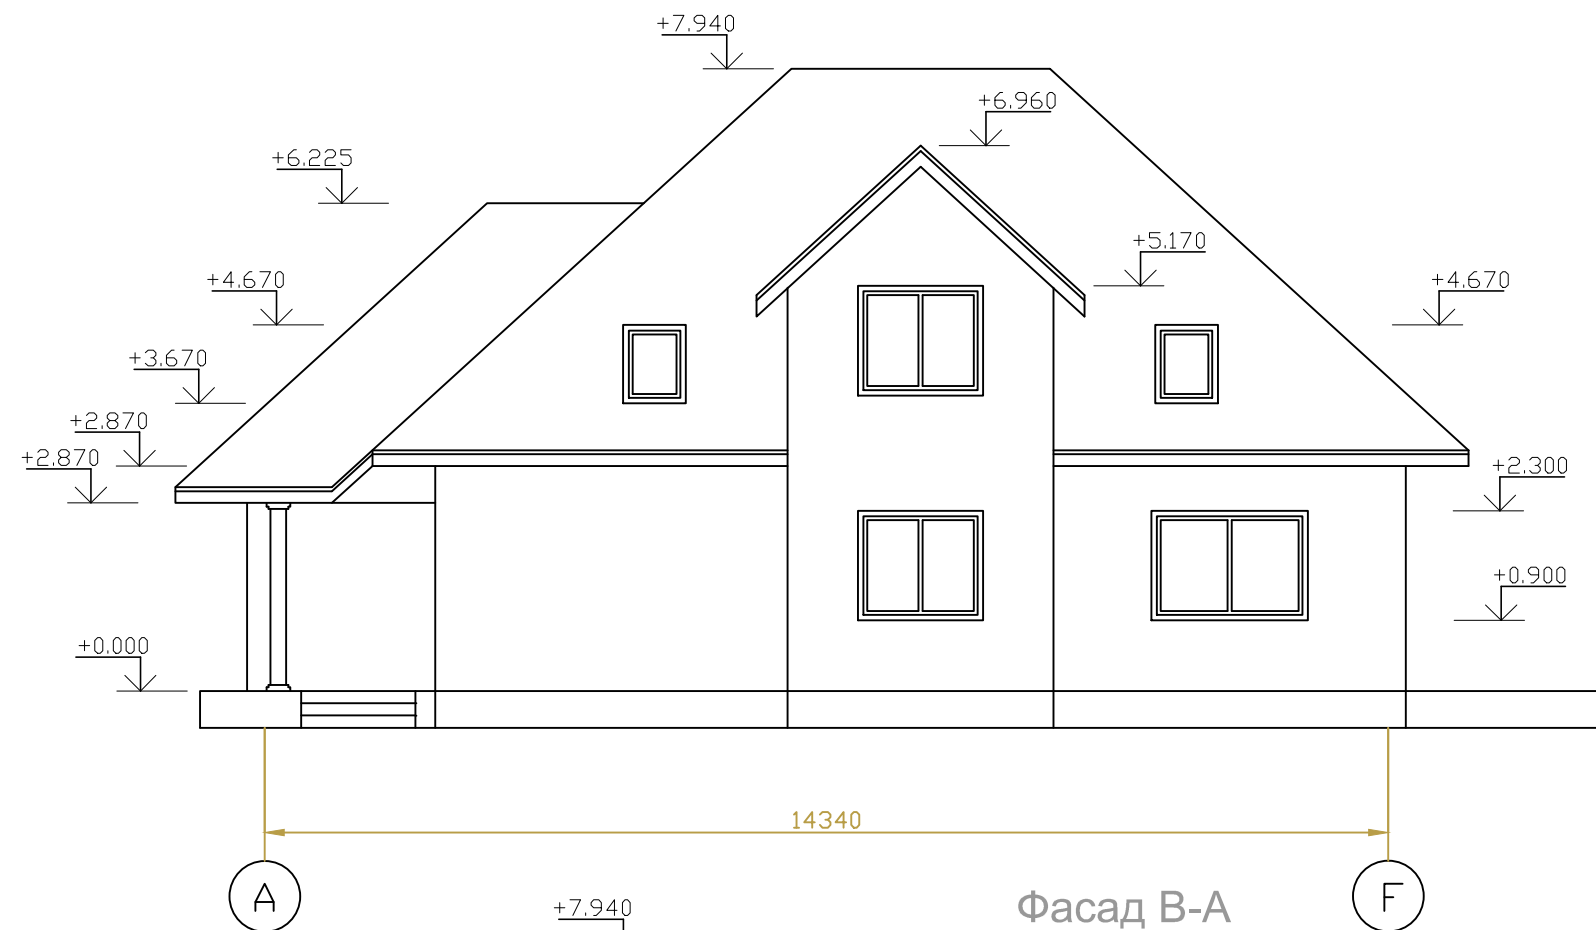

Фасад В-А

